


TABLICE I OBWODY ROZDZIELCZE RK 1

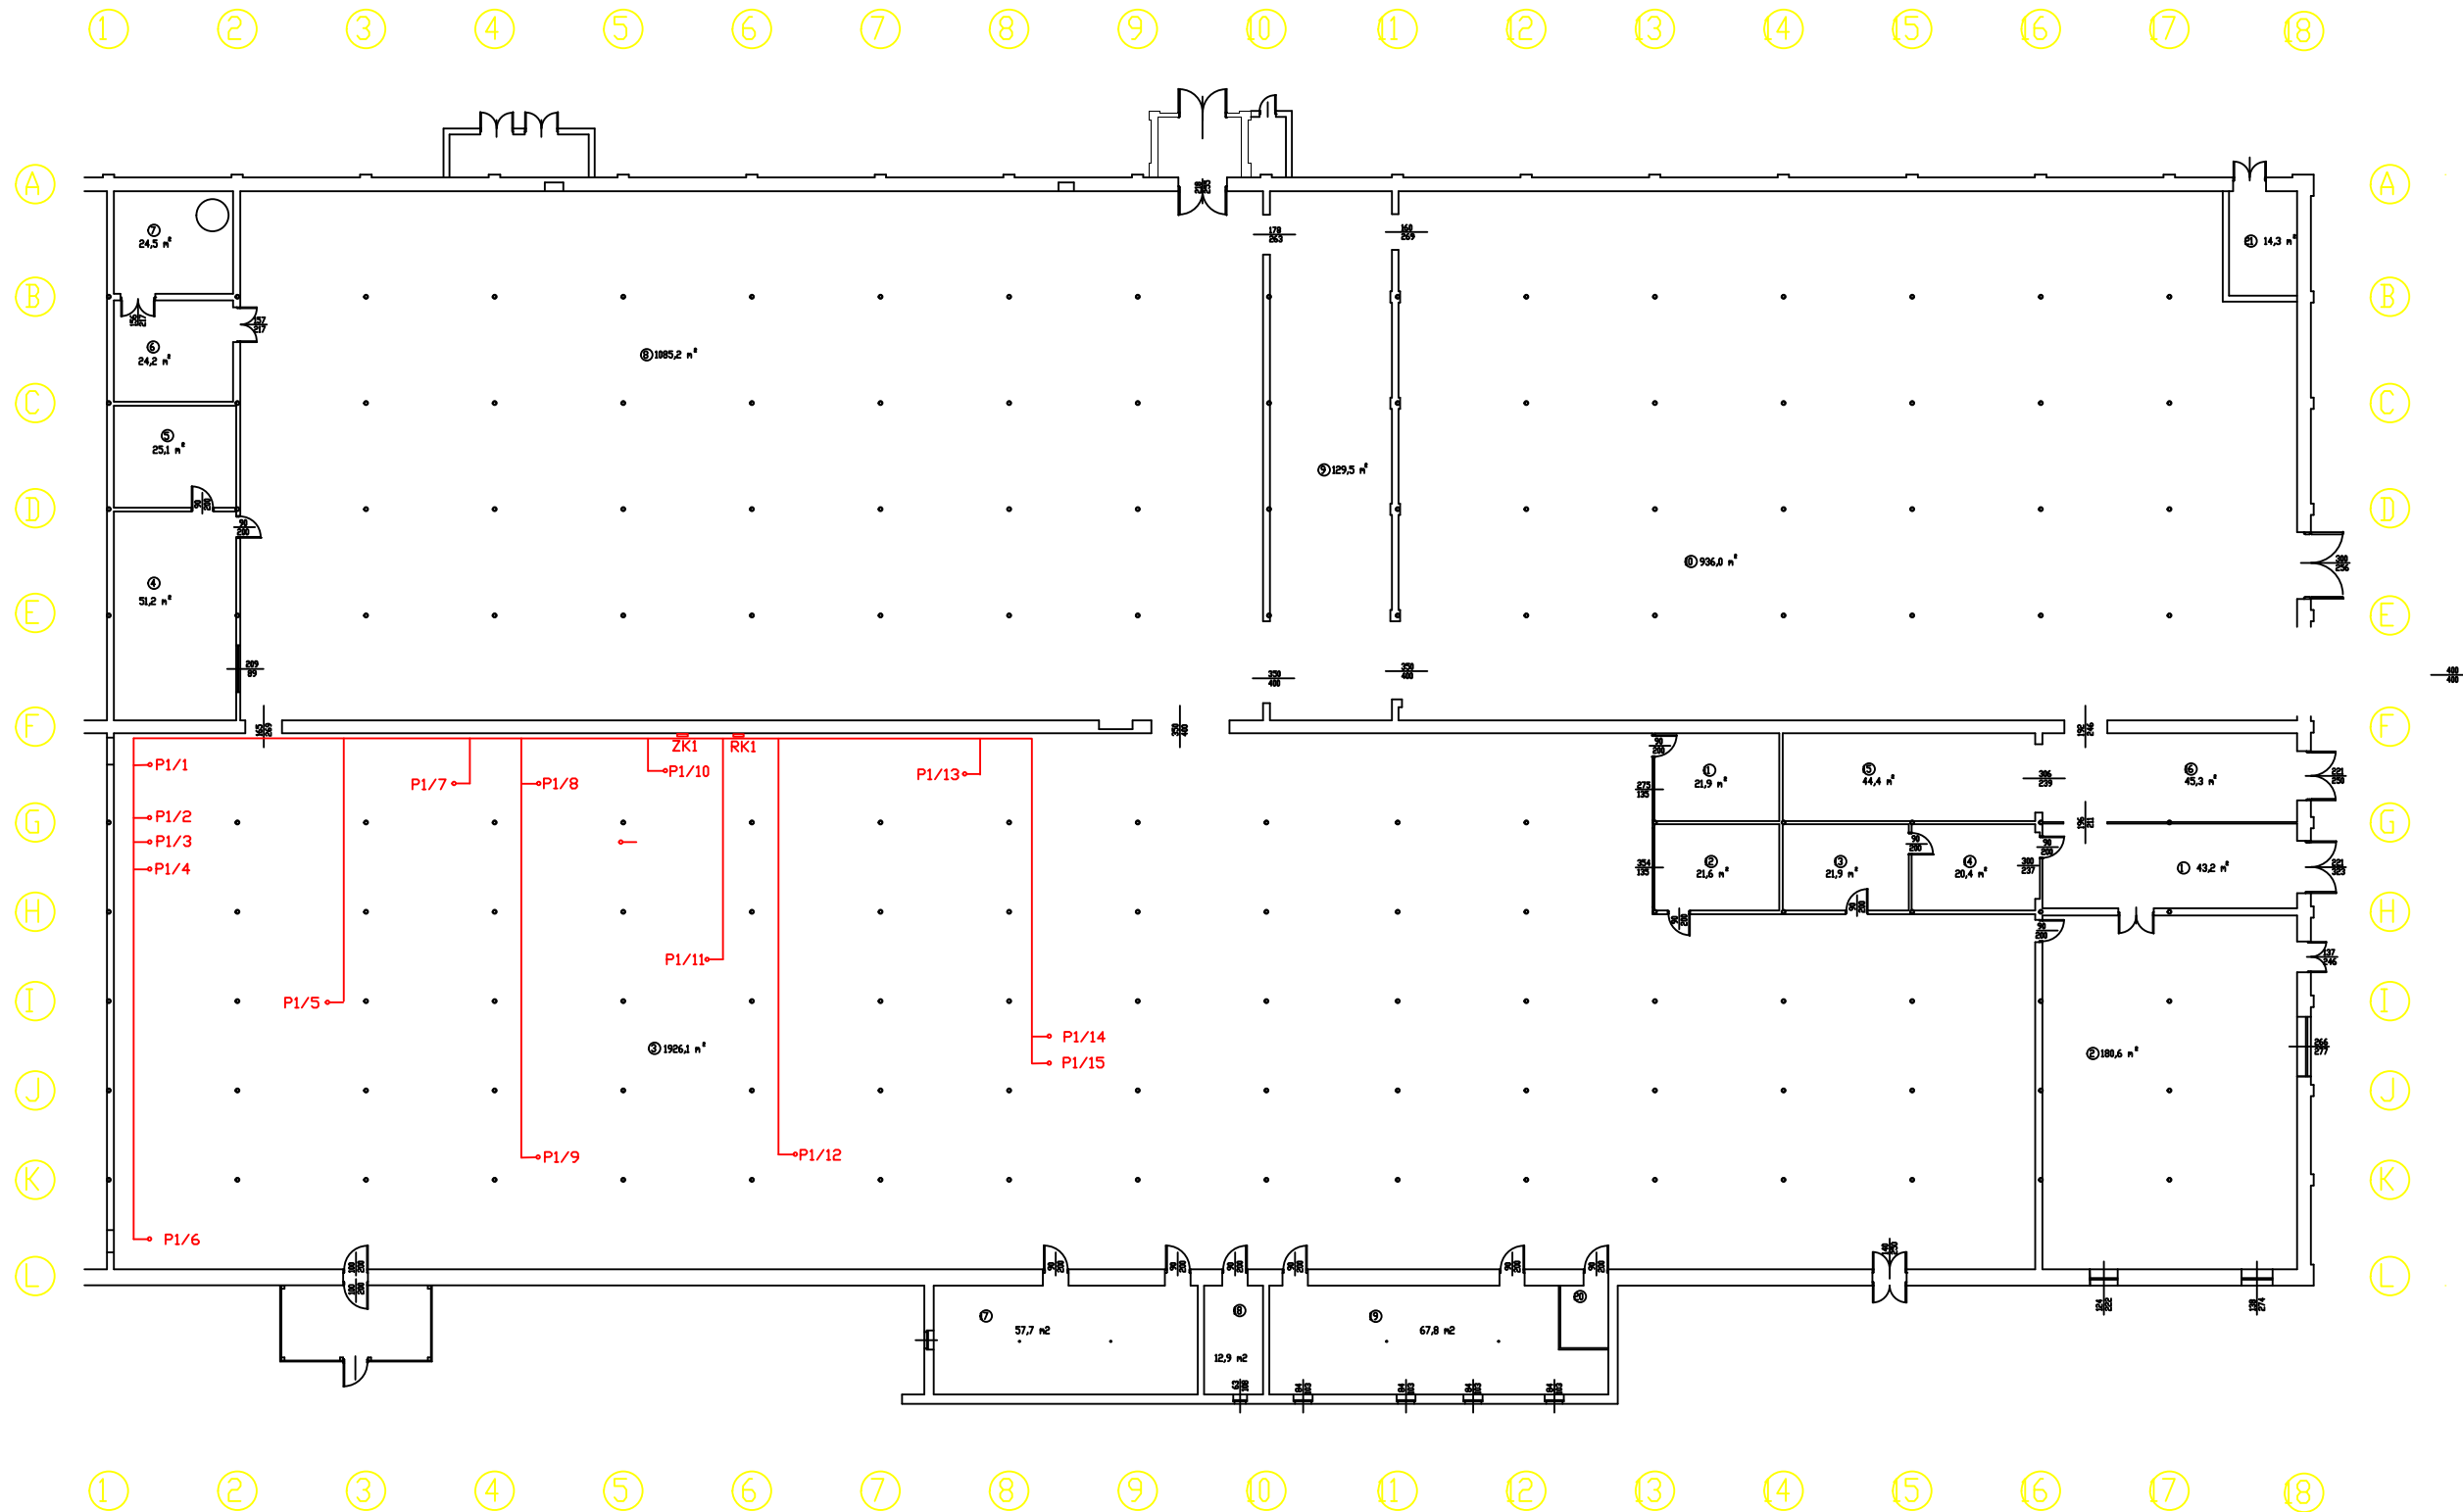

Production hall - Prudnik ul. Nyska 17a Lot nr 1984/140

Specification of the surfaces

① Entrance	43,2 n ²	⑨ Warehouse	129,5 n ²	⑦ Sanitary facility	57,7 n ²
② Cloak room	180,6 n ²	⑩ Warehouse hall	936,0 n ²	⑧ Woman's sanitary facility	12,9 n ²
③ Production hall	1926,1 n ²	① Office	21,9 n ²	⑥ Lunchroom	67,8 n ²
④ Social facility	51,2 n ²	② Office	21,6 n ²	⑩ Man's sanitary facility	6,0 n ²
⑤ Cloak room	25,1 n ²	③ Office	21,9 n ²	Total	4745,5 n²
⑥ Technical facility	24,2 n ²	④ Office	20,4 n ²	⑪ Heating facility	14,3 n ²
⑦ Compressor facility	24,5 n ²	⑤ Warehouse	44,4 n ²	Total	14,3 n²
⑧ Production hall	1085,2 n ²	⑥ Warehouse	45,3 n ²	In all	4759,8 n²

PRZEDMIOT OPRACOWANIA	ROZWÓJ INFRASTRUKTURY POPRZEMYSŁOWYCH TERENÓW INWESTYCYJNYCH PRZY UL. NYSKIEJ W PRUDNIKU	
INWESTOR	GMINA PRUDNIK UL. KOŚCIUSZKI 3, 48-200 PRUDNIK	RYSUNEK NR 1
LOKALIZACJA	PRUDNIK UL. NYSKA dz nr 1984/140	